
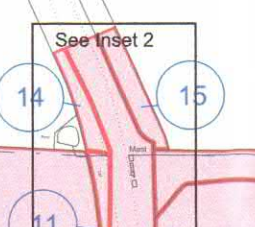
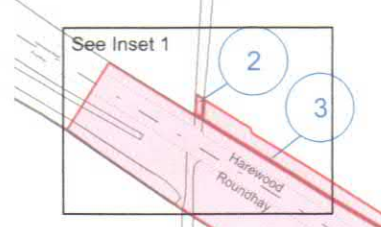
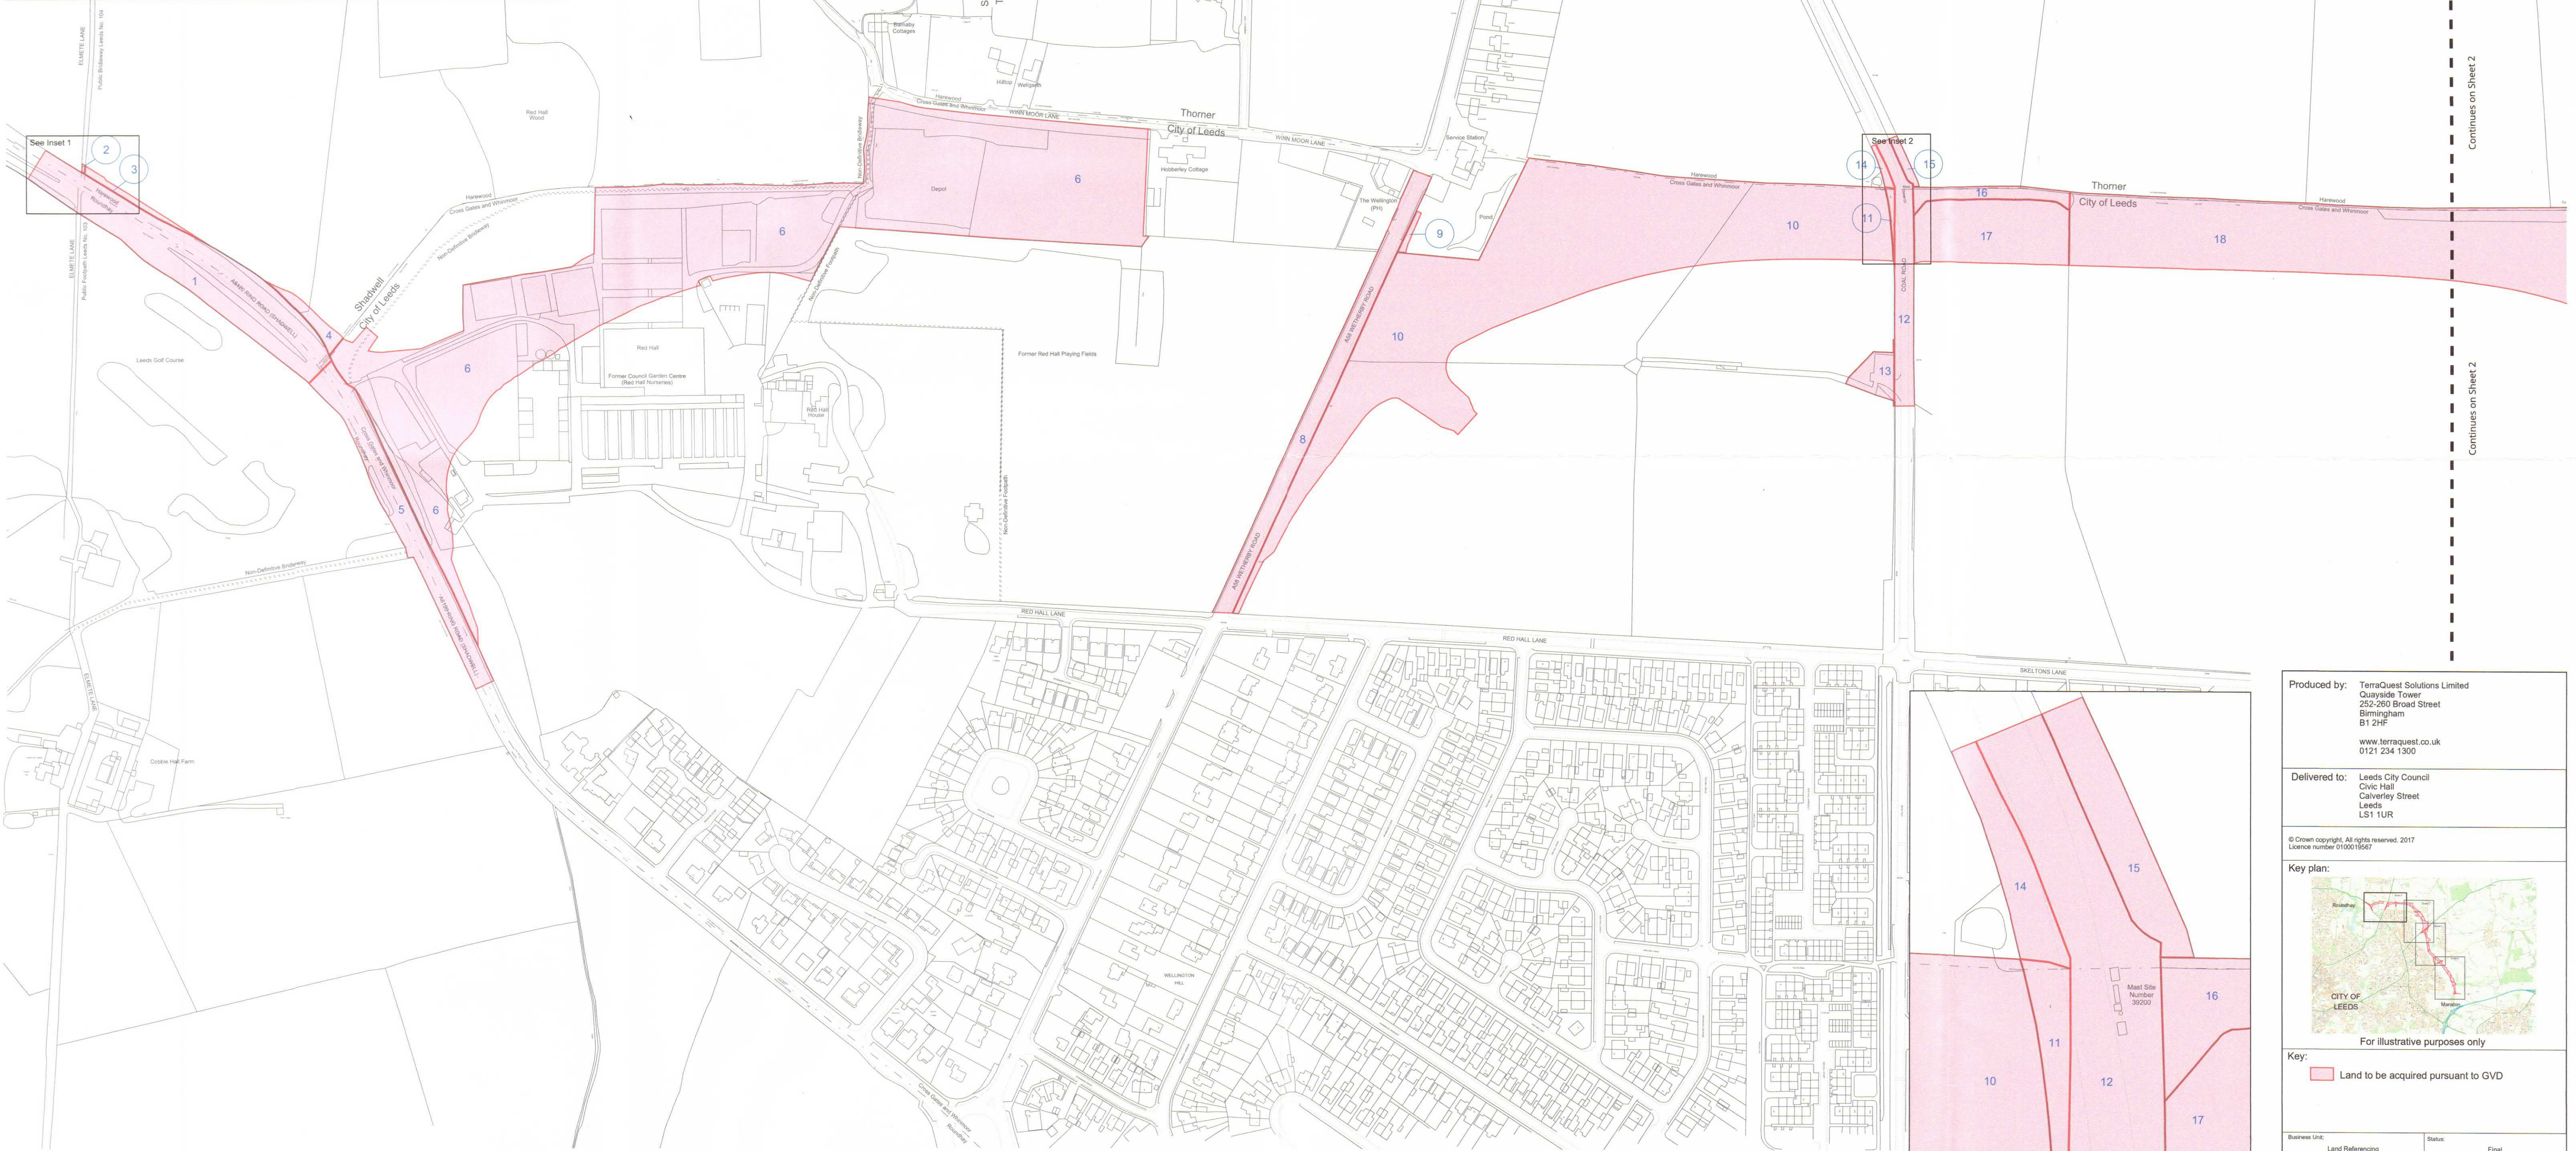




Map referred to in The Leeds City Council (East Leeds Orbital Road) Compulsory Purchase Order 2018 - General Vesting Declaration

Seal No. 99304

THE COMMON SEAL OF LEEDS CITY COUNCIL was hereto affixed in the presence of :-
Philippa Plumtree-Varley
 Philippa Plumtree-Varley
 Development Team Leader
 Authorised Officer
 Dated.....10..October..2019

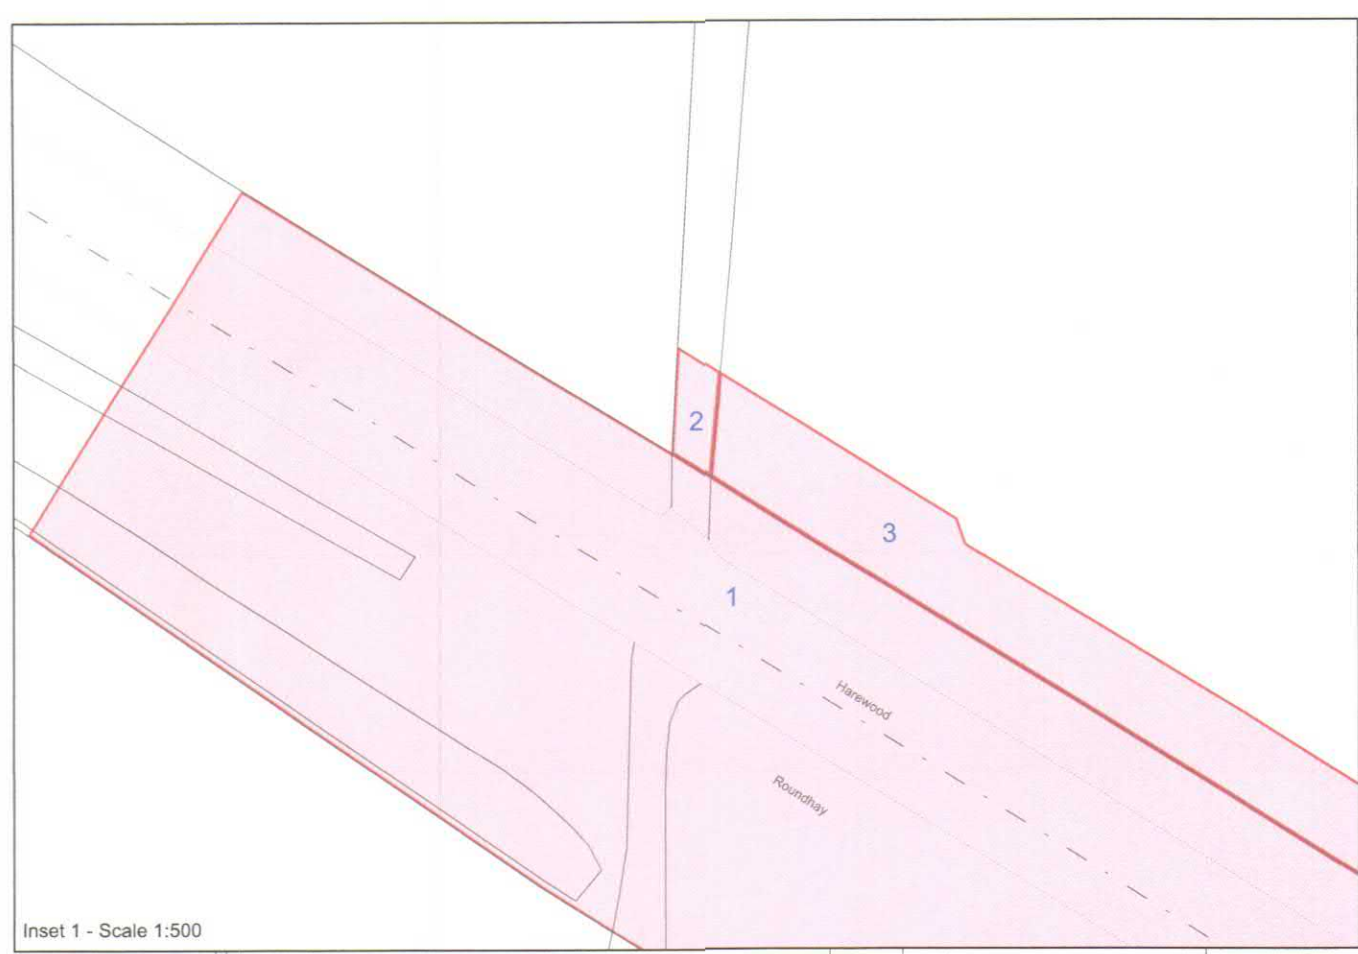

Continues on Sheet 2

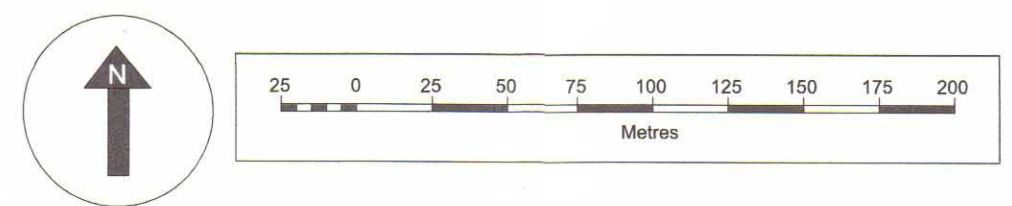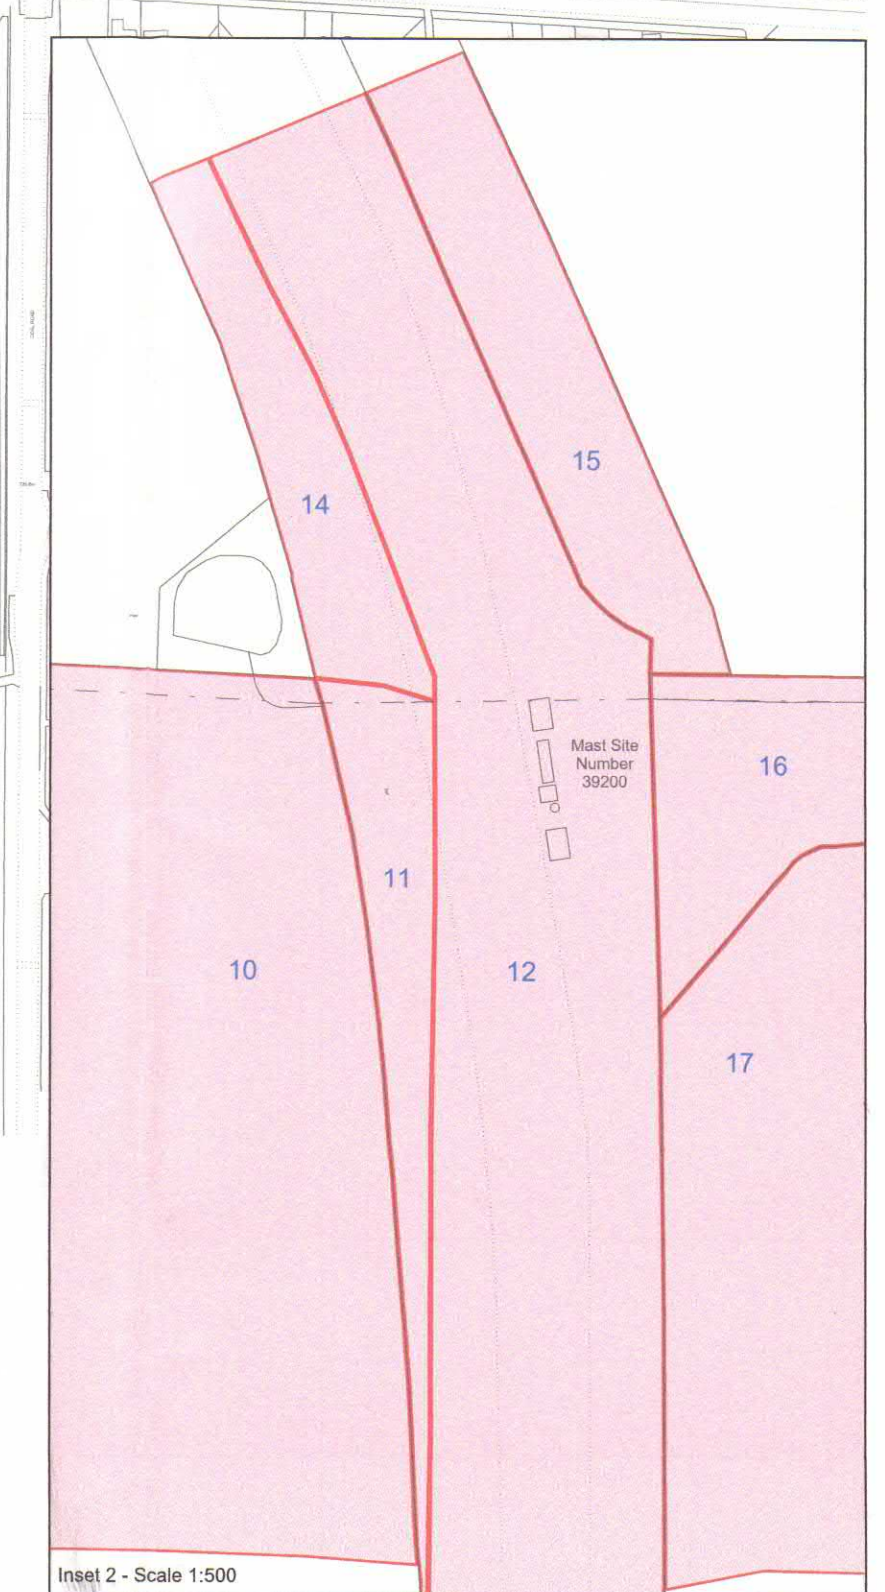

Produced by: TerraQuest Solutions Limited
 Quayside Tower
 252-260 Broad Street
 Birmingham
 B1 2HF
 www.terraquest.co.uk
 0121 234 1300

Delivered to: Leeds City Council
 Civic Hall
 Calverley Street
 Leeds
 LS1 1UR

© Crown copyright. All rights reserved. 2017
 Licence number 0100015667

Key plan:

 For illustrative purposes only

Key:

 Land to be acquired pursuant to GVD

Business Unit:	Land Referencing	Status:	Final
Approved By:	Approved Date:	Checked By:	Checked Date:
MHE	12/09/2019	CAS	12/09/2019
Drawn By:	Date Drawn:		
BEL	12/09/2019		

Title:
 Map referred to in The Leeds City Council
 (East Leeds Orbital Road) Compulsory
 Purchase Order 2018 -
 General Vesting Declaration
 Sheet 1 of 4

Date of Issue:	Project Code:	Scale:
13/09/2019	1310-7779	1:2,500 @A1

Drawing Reference: 1310-7779-000434_1
 Version: v4.0